


**NOTES:**


• LOOSE FURNITURE IS FOR ILLUSTRATION PURPOSES ONLY

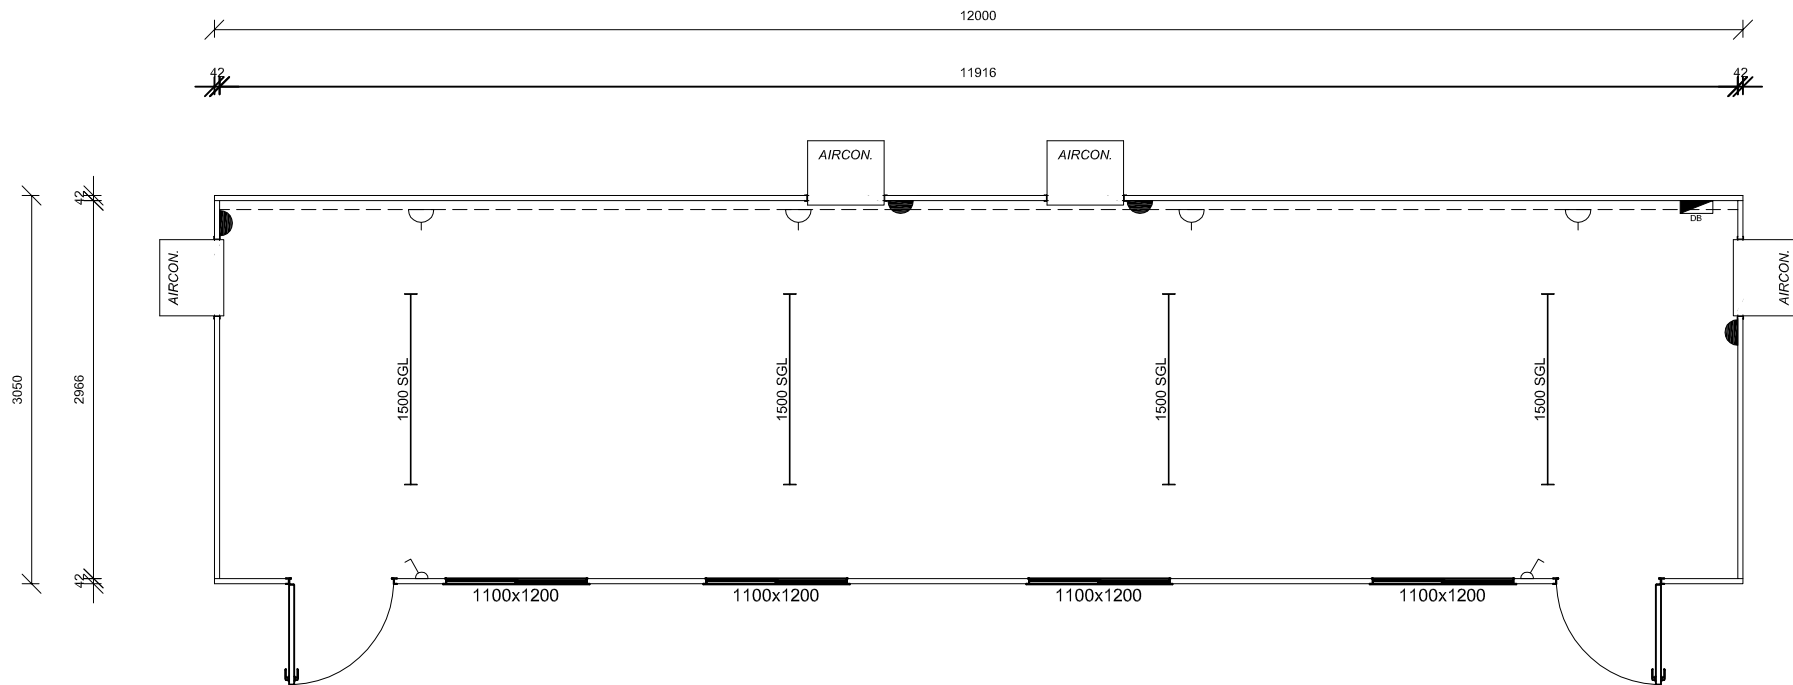

**CUSTOMER ACCEPTANCE**

SIGN :  
DATE :

WALL FINISHES	DOORS	WINDOWS	ELECTRICAL	ELECTRICAL	ABLUTION
EXT. - CHROMADEK	Y EXT. CHROMADEK 2	500x500	LIGHT SWITCH 2	SINGLE PLUG 4	TOILET
EXT. - LOG	EXT. MERANTI	600x900	SGL. FLUORESCENT 4	DOUBLE PLUG	WASH HAND BASIN
INT. - CHROMADEK	EXT. SLIDING DOOR	900x900	DBL. FLUORESCENT	COMPUTER PLUG	BATH
INT. - OAK PLY	Y EXT. ALUMINIUM	900x1200	BOWL LIGHT	DATA/TEL PLUG	SHOWER
INT. - WALLPAPER	INT. CHROMADEK	1100x300	MM2D EXT. LIGHT	AIR CON. ISOLATOR 4	URINAL
<b>FLOORING</b>	INT. CATERPRINT	1100x900	CEILING FAN	GEYSER ISOLATOR	SINGLE BOWL SINK
INDUSTRIAL VINYL	Y INT. SLIDING DOOR	1100x1200 4	DOWNLIGHTERS	GEYSER LTR	DOUBLE BOWL SINK
DOMESTIC VINYL	BURGLAR GATE	1500x900	ZE1480 INT. LIGHT		
CARPET		1500x1200	1/2/3 TIER P/SKIRTING 1		
TILES	STEPS REQUIRED	SLIDING / TOP HUNG S	220v Y 380v 3φ		



**M PROJECTS**  
ACCOMMODATING YOUR NEEDS

17 THE AVENUE EAST  
PROSPECTON  
DURBAN  
TEL: 031 9029755  
FAX: 031 9022903

---

CUSTOMER: \_\_\_\_\_

DRAWING NO: M120301 REV: \_\_\_\_\_

DRAWN: \_\_\_\_\_ DATE: \_\_\_\_\_

SCALE: \_\_\_\_\_ SALES PERSON: \_\_\_\_\_

THIS DESIGN & DRAWING IS THE SOLE PROPERTY OF M PROJECTS cc. AND MAY NOT BE COPIED IN PART OR WHOLE. COPYRIGHT RESERVED.