


THIS DESIGN & DRAWING IS THE SOLE PROPERTY OF M PROJECTS cc. AND MAY NOT BE COPIED IN PART OR WHOLE. COPYRIGHT RESERVED.

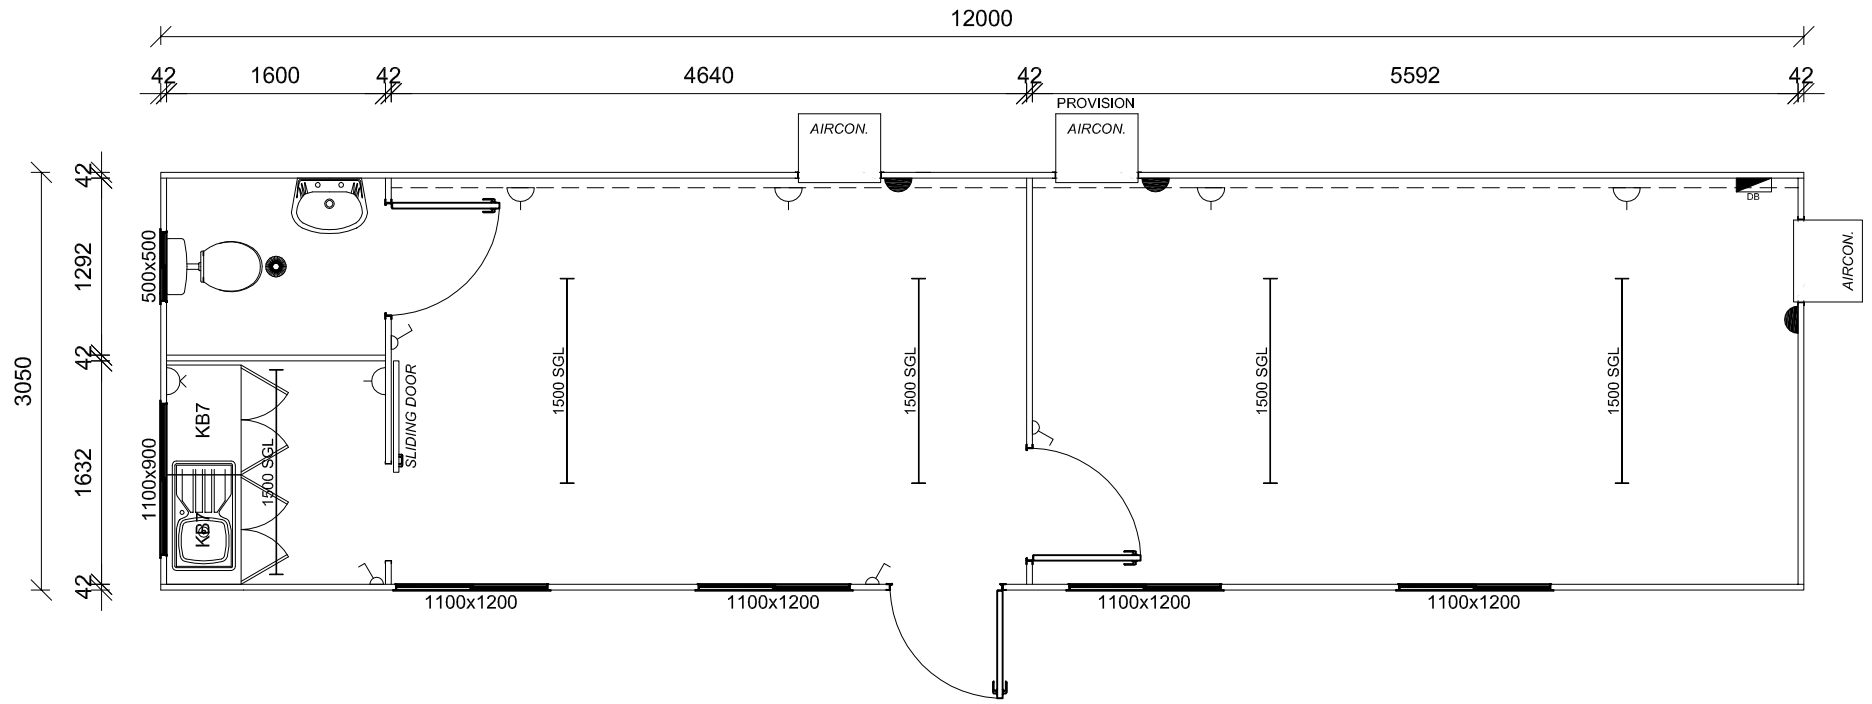

**NOTES**

1. LOOSE FURNITURE AND ELECTRICAL APPLIANCES SHOWN FOR ILLUSTRATION PURPOSES ONLY.

WALL FINISHES	DOORS	WINDOWS	ELECTRICAL	ELECTRICAL	ABLUTION	
EXT. - CHROMADEK	EXT. CHROMADEK	500x500	LIGHT SWITCH	SINGLE PLUG	TOILET	1
EXT. - LOG	EXT. MERANTI	600x900	SGL. FLUORESCENT	DOUBLE PLUG	WASH HAND BASIN	1
INT. - CHROMADEK	EXT. SLIDING DOOR	900x900	DBL. FLUORESCENT	COMPUTER PLUG	BATH	
INT. - OAK PLY	EXT. ALUMINIUM	900x1200	BOWL LIGHT	DATA/TEL PLUG	SHOWER	
INT. - WALLPAPER	INT. CHROMADEK	1100x300	MM2D EXT. LIGHT	AIR CON. ISOLATOR	URINAL	
<b>FLOORING</b>	INT. CATERPRINT	1100x900	CEILING FAN	GEYSER ISOLATOR	SINGLE BOWL SINK	1
INDUSTRIAL VINYL	INT. SLIDING DOOR	1100x1200	DOWNLIGHTERS	GEYSER LTR	DOUBLE BOWL SINK	
DOMESTIC VINYL	BURGLAR GATE	1500x900	ZE1482 INT. LIGHT			
CARPET		1500x1200	1/2/3 TIER P/SKIRTING			1
TILES	STEPS REQUIRED	SLIDING / TOP HUNG	S	220v	Y	380v 3φ



17 THE AVENUE EAST  
PROSPECTON  
DURBAN  
TEL: 031 9029755  
FAX: 031 9022903

CUSTOMER: \_\_\_\_\_

DRAWING NO: M12030-2KT REV: \_\_\_\_\_

DRAWN: \_\_\_\_\_ CHECKED: \_\_\_\_\_ DATE: \_\_\_\_\_

SCALE: \_\_\_\_\_ SALES PERSON: \_\_\_\_\_

CLIENT SIGN: \_\_\_\_\_ DATE: \_\_\_\_\_