


NOTES:


• LOOSE FURNITURE IS FOR ILLUSTRATION PURPOSES ONLY

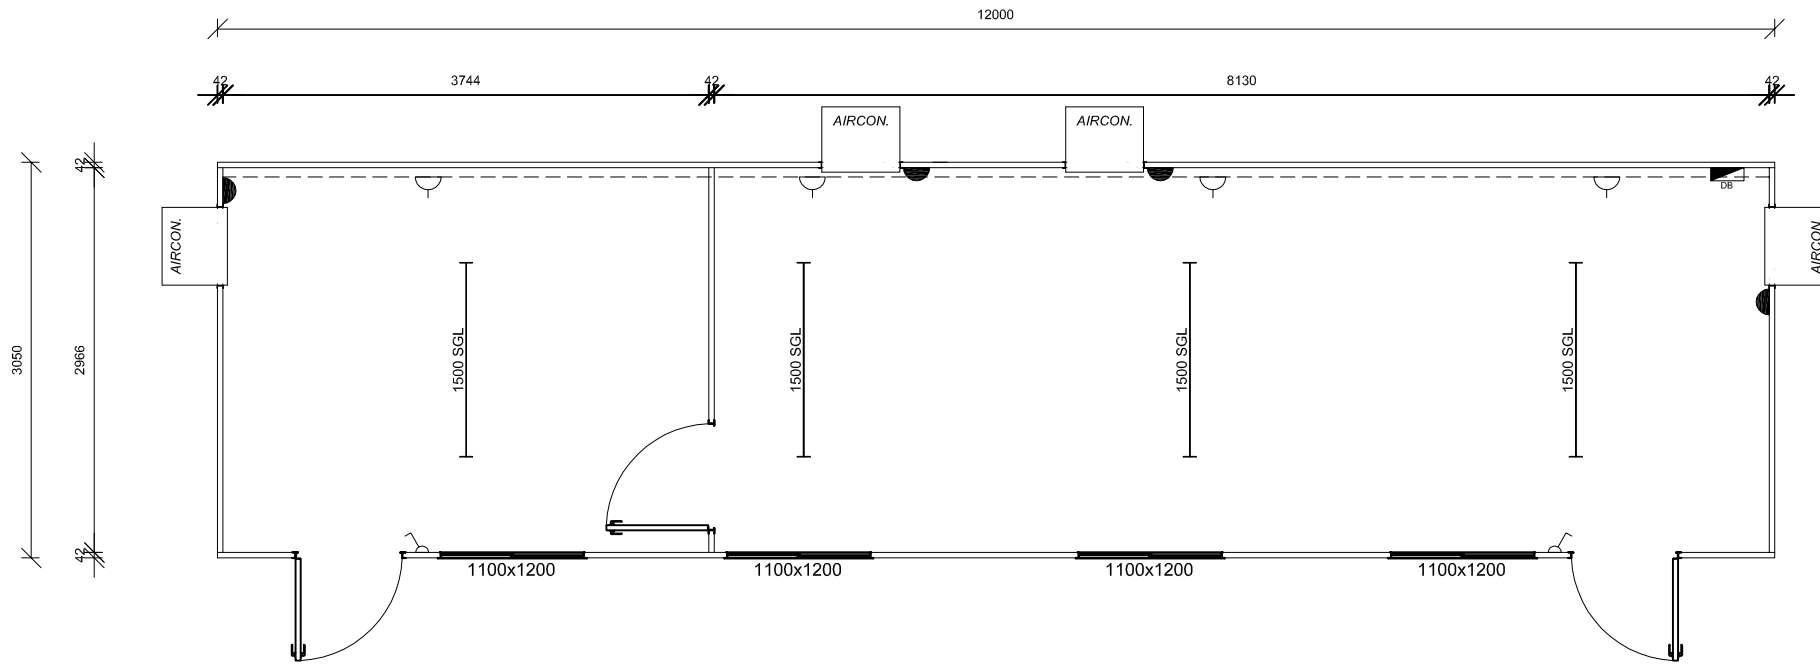

CUSTOMER ACCEPTANCE

SIGN : _____
 DATE : _____

| WALL FINISHES | DOORS | WINDOWS | ELECTRICAL | ELECTRICAL | ABLUTION |
|------------------|---------------------|--------------------|-----------------------|-------------------|------------------|
| EXT. - CHROMADEK | Y EXT. CHROMADEK | 2 500x500 | LIGHT SWITCH | 2 SINGLE PLUG | 4 TOILET |
| EXT. - LOG | EXT. MERANTI | 600x900 | SGL. FLUORESCENT | 4 DOUBLE PLUG | WASH HAND BASIN |
| INT. - CHROMADEK | EXT. SLIDING DOOR | 900x900 | DBL. FLUORESCENT | COMPUTER PLUG | BATH |
| INT. - OAK PLY | Y EXT. ALUMINIUM | 900x1200 | BOWL LIGHT | DATA/TEL PLUG | SHOWER |
| INT. - WALLPAPER | INT. CHROMADEK | 1100x300 | MM2D EXT. LIGHT | AIR CON. ISOLATOR | 4 URINAL |
| FLOORING | INT. CATERPRINT | 3 1100x900 | CEILING FAN | GEYSER ISOLATOR | SINGLE BOWL SINK |
| INDUSTRIAL VINYL | Y INT. SLIDING DOOR | 1100x1200 | 4 DOWNLIGHTERS | GEYSER LTR | DOUBLE BOWL SINK |
| DOMESTIC VINYL | BURGLAR GATE | 1500x900 | ZE1480 INT. LIGHT | | |
| CARPET | | 1500x1200 | 1/2/3 TIER P/SKIRTING | 1 | |
| TILES | STEPS REQUIRED | SLIDING / TOP HUNG | S 220v | Y 380v 3φ | |



M PROJECTS
ACCOMMODATING YOUR NEEDS

17 THE AVENUE EAST
 PROSPECTON
 DURBAN
 TEL: 031 9029755
 FAX: 031 9022903

CUSTOMER: _____

DRAWING NO: M120302 - (1.3 - 2.3) L REV: _____

DRAWN: _____ DATE: _____

SCALE: _____ SALES PERSON: _____

THIS DESIGN & DRAWING IS THE SOLE PROPERTY OF M PROJECTS cc. AND MAY NOT BE COPIED IN PART OR WHOLE. COPYRIGHT RESERVED.