


NOTES:

- LOOSE FURNITURE IS FOR ILLUSTRATION PURPOSES ONLY

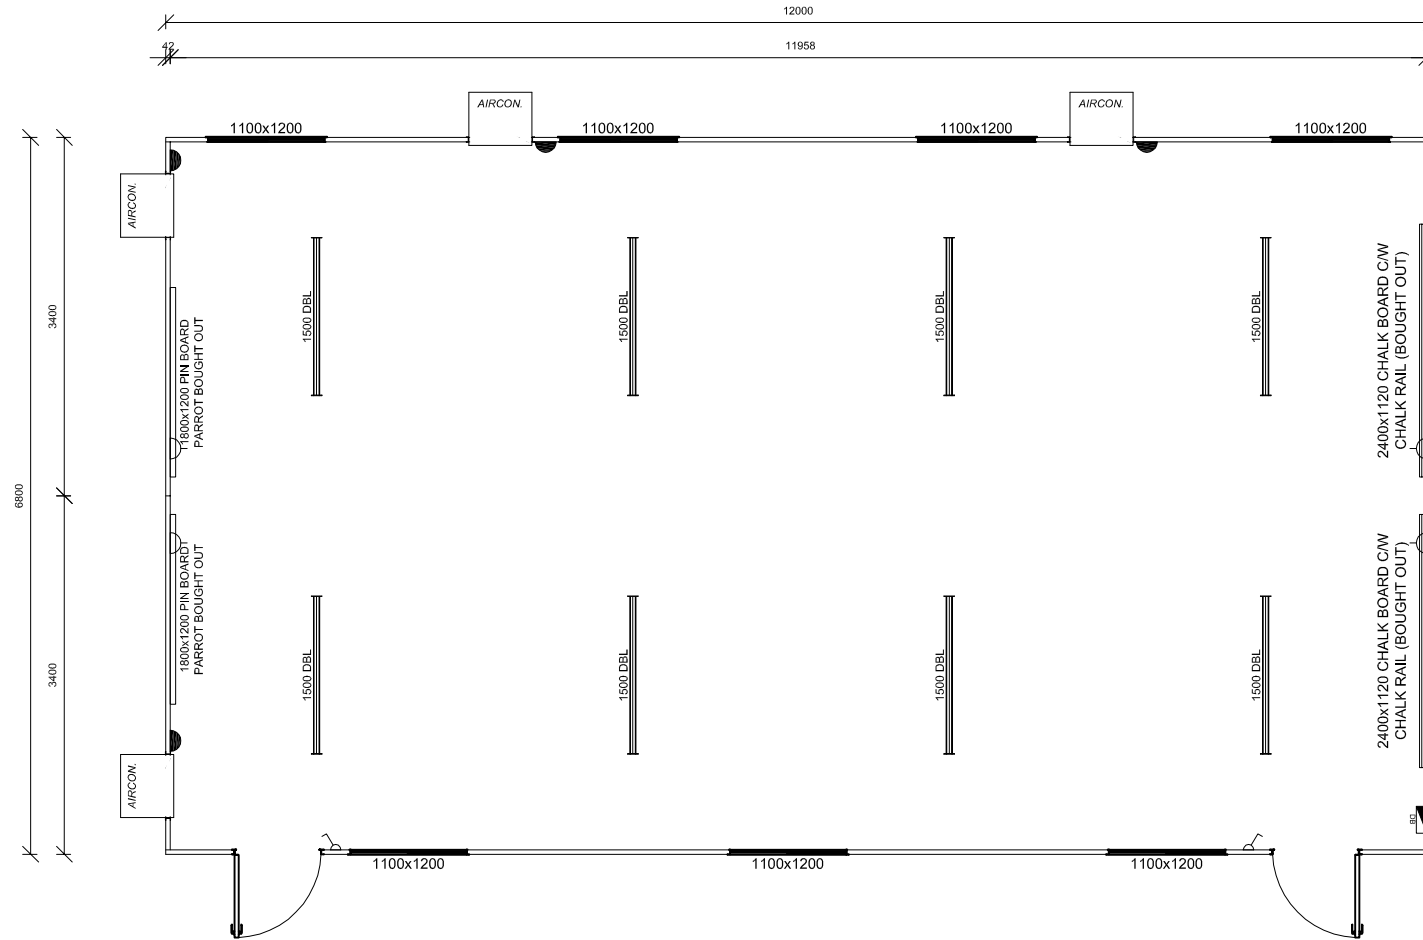


CUSTOMER ACCEPTANCE

SIGN :

DATE :

WALL FINISHES	DOORS	WINDOWS	ELECTRICAL	ELECTRICAL	ABLUTION
EXT. - CHROMADEK	Y EXT. CHROMADEK	2 500x500	LIGHT SWITCH	2 SINGLE PLUG	4 TOILET
EXT. - LOG	EXT. MERANTI	600x900	SGL. FLUORESCENT	DOUBLE PLUG	WASH HAND BASIN
INT. - CHROMADEK	Y EXT. SLIDING DOOR	900x900	DBL. FLUORESCENT	8 COMPUTER PLUG	BATH
INT. - OAK PLY	EXT. ALUMINIUM	900x1200	BOWL LIGHT	DATA/TEL PLUG	SHOWER
INT. - WALLPAPER	INT. CHROMADEK	1100x300	MM2D EXT. LIGHT	AIR CON. ISOLATOR	4 URINAL
FLOORING	INT. CATERPRINT	1100x900	CEILING FAN	GEYSER ISOLATOR	SINGLE BOWL SINK
INDUSTRIAL VINYL	Y INT. SLIDING DOOR	1100x1200	7 DOWNLIGHTERS	GEYSER LTR	DOUBLE BOWL SINK
DOMESTIC VINYL	BURGLAR GATE	1500x900	ZE1480 INT. LIGHT		
CARPET		1500x1200	1/2/3 TIER P/SKIRTING		
TILES	STEPS REQUIRED	SLIDING / TOP HUNG	S 220v Y 380v 3φ		



M PROJECTS
ACCOMMODATING YOUR NEEDS

17 THE AVENUE EAST
PROSPECTON
DURBAN
TEL: 031 9029755
FAX: 031 9022903

CUSTOMER: _____

DRAWING NO: M120681 - CLASSROOM REV: _____

DRAWN: _____ DATE: _____

SCALE: _____ SALES PERSON: _____

THIS DESIGN & DRAWING IS THE SOLE PROPERTY OF M PROJECTS cc. AND MAY NOT BE COPIED IN PART OR WHOLE. COPYRIGHT RESERVED.