


NOTES:
 • LOOSE FURNITURE IS FOR ILLUSTRATION PURPOSES ONLY

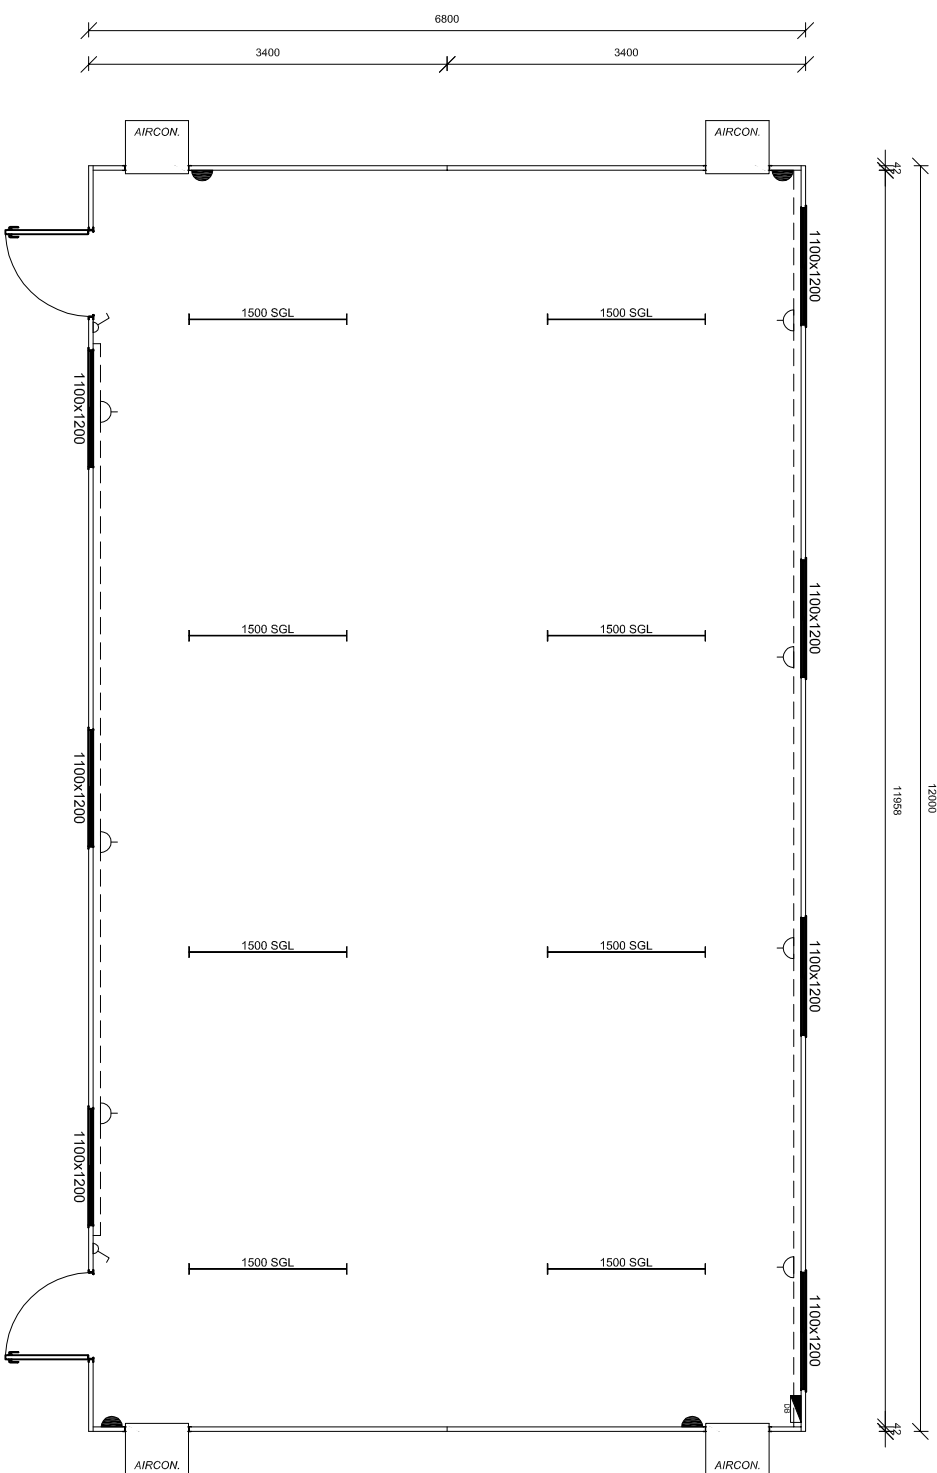

CUSTOMER ACCEPTANCE

SIGN : _____
 DATE : _____

WALL FINISHES	DOORS	WINDOWS	ELECTRICAL	ELECTRICAL	ABLUTION
EXT. - CHROMADEK	Y EXT. CHROMADEK	2 500x500	LIGHT SWITCH	2 SINGLE PLUG	7 TOILET
EXT. - LOG	EXT. MERANTI	600x900	SGL. FLUORESCENT	8 DOUBLE PLUG	WASH HAND BASIN
INT. - CHROMADEK	EXT. SLIDING DOOR	900x900	DBL. FLUORESCENT	COMPUTER PLUG	BATH
INT. - OAK PLY	Y EXT. ALUMINIUM	900x1200	BOWL LIGHT	DATA/TEL PLUG	SHOWER
INT. - WALLPAPER	INT. CHROMADEK	1100x300	MM2D EXT. LIGHT	AIR CON. ISOLATOR	4 URINAL
FLOORING	INT. CATERPRINT	1100x900	CEILING FAN	GEYSER ISOLATOR	SINGLE BOWL SINK
INDUSTRIAL VINYL	Y INT. SLIDING DOOR	1100x1200	DOWNLIGHTERS	GEYSER LTR	DOUBLE BOWL SINK
DOMESTIC VINYL	BURGLAR GATE	1500x900	ZE1480 INT. LIGHT		
CARPET		1500x1200	1/2/3 TIER P/SKIRTING		
TILES	STEPS REQUIRED	SLIDING / TOP HUNG	S 220v Y 380v 3φ		

M PROJECTS
 ACCOMMODATING YOUR NEEDS

17 THE AVENUE EAST
 PROSPECTON
 DURBAN
 TEL: 031 9029755
 FAX: 031 9022903

CUSTOMER: _____
 DRAWING NO: M12068 - 2D
 DRAWN: _____ DATE: _____
 SCALE: _____ SALES PERSON: _____
 THIS DESIGN & DRAWING IS THE SOLE PROPERTY OF M PROJECTS cc.
 AND MAY NOT BE COPIED IN PART OR WHOLE. COPYRIGHT RESERVED.