


**NOTES:**

- LOOSE FURNITURE IS FOR ILLUSTRATION PURPOSES ONLY

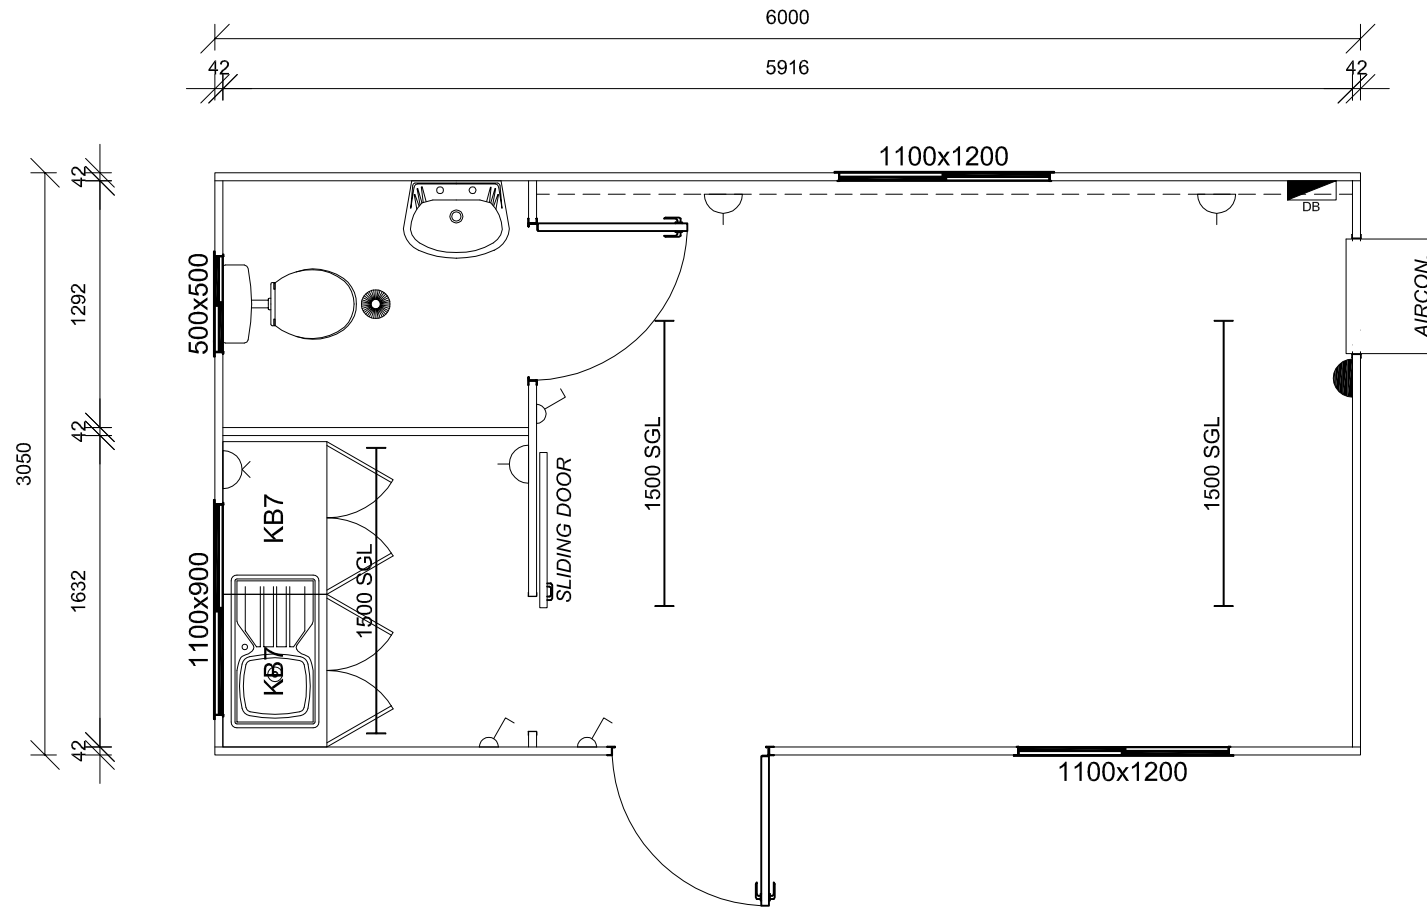


**CUSTOMER ACCEPTANCE**

SIGN :

DATE :

WALL FINISHES		DOORS		WINDOWS		ELECTRICAL		ELECTRICAL		ABLUTION	
EXT. - CHROMADEK	Y	EXT. CHROMADEK	1	500x500	1	LIGHT SWITCH	3	SINGLE PLUG	3	TOILET	1
EXT. - LOG		EXT. MERANTI		600x900		SGL. FLUORESCENT	3	DOUBLE PLUG	1	WASH HAND BASIN	1
INT. - CHROMADEK		EXT. SLIDING DOOR		900x900		DBL. FLUORESCENT		COMPUTER PLUG		BATH	
INT. - OAK PLY	Y	EXT. ALUMINIUM		900x1200		BOWL LIGHT	1	DATA/TEL PLUG		SHOWER	
INT. - WALLPAPER		INT. CHROMADEK		1100x300		MM2D EXT. LIGHT		AIR CON. ISOLATOR	1	URINAL	
<b>FLOORING</b>		INT. CATERPRINT	1	1100x900	1	CEILING FAN		GEYSER ISOLATOR		SINGLE BOWL SINK	1
INDUSTRIAL VINYL	Y	INT. SLIDING DOOR	1	1100x1200	2	DOWNLIGHTERS		GEYSER [LTR]		DOUBLE BOWL SINK	
DOMESTIC VINYL		BURGLAR GATE		1500x900		ZE1480 INT. LIGHT					
CARPET				1500x1200		1/2/3 TIER P/SKIRTING	1				
TILES		STEPS REQUIRED		SLIDING / TOP HUNG	S	220v	Y	380v 3φ			



**M PROJECTS**  
ACCOMMODATING YOUR NEEDS

17 THE AVENUE EAST  
PROSPECTON  
DURBAN  
TEL: 031 9029755  
FAX: 031 9022903

---

CUSTOMER: \_\_\_\_\_

DRAWING NO: M60301KT REV: \_\_\_\_\_

DRAWN: \_\_\_\_\_ DATE: \_\_\_\_\_

SCALE: \_\_\_\_\_ SALES PERSON: \_\_\_\_\_

THIS DESIGN & DRAWING IS THE SOLE PROPERTY OF M PROJECTS cc. AND MAY NOT BE COPIED IN PART OR WHOLE. COPYRIGHT RESERVED.