


NOTES:


- LOOSE FURNITURE IS FOR ILLUSTRATION PURPOSES ONLY

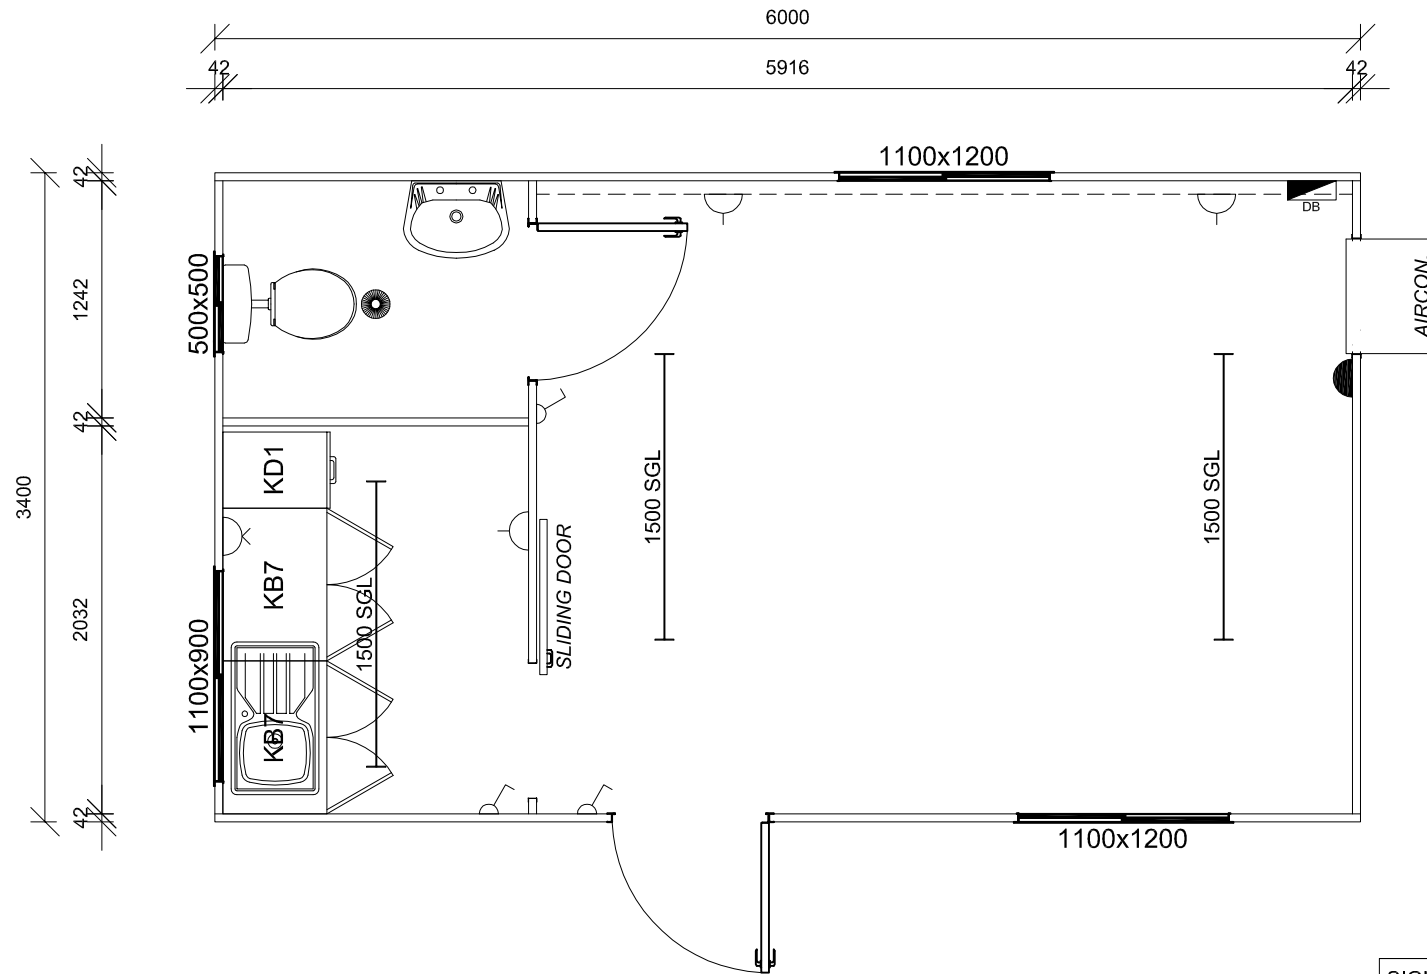

CUSTOMER ACCEPTANCE

SIGN : _____
 DATE : _____

WALL FINISHES	DOORS	WINDOWS	ELECTRICAL	ELECTRICAL	ABLUTION
EXT. - CHROMADEK Y	EXT. CHROMADEK 1	500x500 1	LIGHT SWITCH 3	SINGLE PLUG 3	TOILET 1
EXT. - LOG	EXT. MERANTI	600x900	SGL. FLUORESCENT 3	DOUBLE PLUG 1	WASH HAND BASIN 1
INT. - CHROMADEK	EXT. SLIDING DOOR	900x900	DBL. FLUORESCENT	COMPUTER PLUG	BATH
INT. - OAK PLY Y	EXT. ALUMINIUM	900x1200	BOWL LIGHT 1	DATA/TEL PLUG	SHOWER
INT. - WALLPAPER	INT. CHROMADEK	1100x300	MM2D EXT. LIGHT	AIR CON. ISOLATOR 1	URINAL
FLOORING	INT. CATERPRINT 1	1100x900 1	CEILING FAN	GEYSER ISOLATOR	SINGLE BOWL SINK 1
INDUSTRIAL VINYL Y	INT. SLIDING DOOR 1	1100x1200 2	DOWNLIGHTERS	GEYSER LTR	DOUBLE BOWL SINK
DOMESTIC VINYL	BURGLAR GATE	1500x900	ZE1480 INT. LIGHT		
CARPET		1500x1200	1/2/3 TIER P/SKIRTING 1		
TILES	STEPS REQUIRED	SLIDING / TOP HUNG S	220v Y 380v 3φ		



M PROJECTS
ACCOMMODATING YOUR NEEDS

17 THE AVENUE EAST
 PROSPECTON
 DURBAN
 TEL: 031 9029755
 FAX: 031 9022903

CUSTOMER: _____

DRAWING NO: M60341KT REV: _____

DRAWN: _____ DATE: _____

SCALE: _____ SALES PERSON: _____

THIS DESIGN & DRAWING IS THE SOLE PROPERTY OF M PROJECTS cc. AND MAY NOT BE COPIED IN PART OR WHOLE. COPYRIGHT RESERVED.