


**NOTES:**


• LOOSE FURNITURE IS FOR ILLUSTRATION PURPOSES ONLY

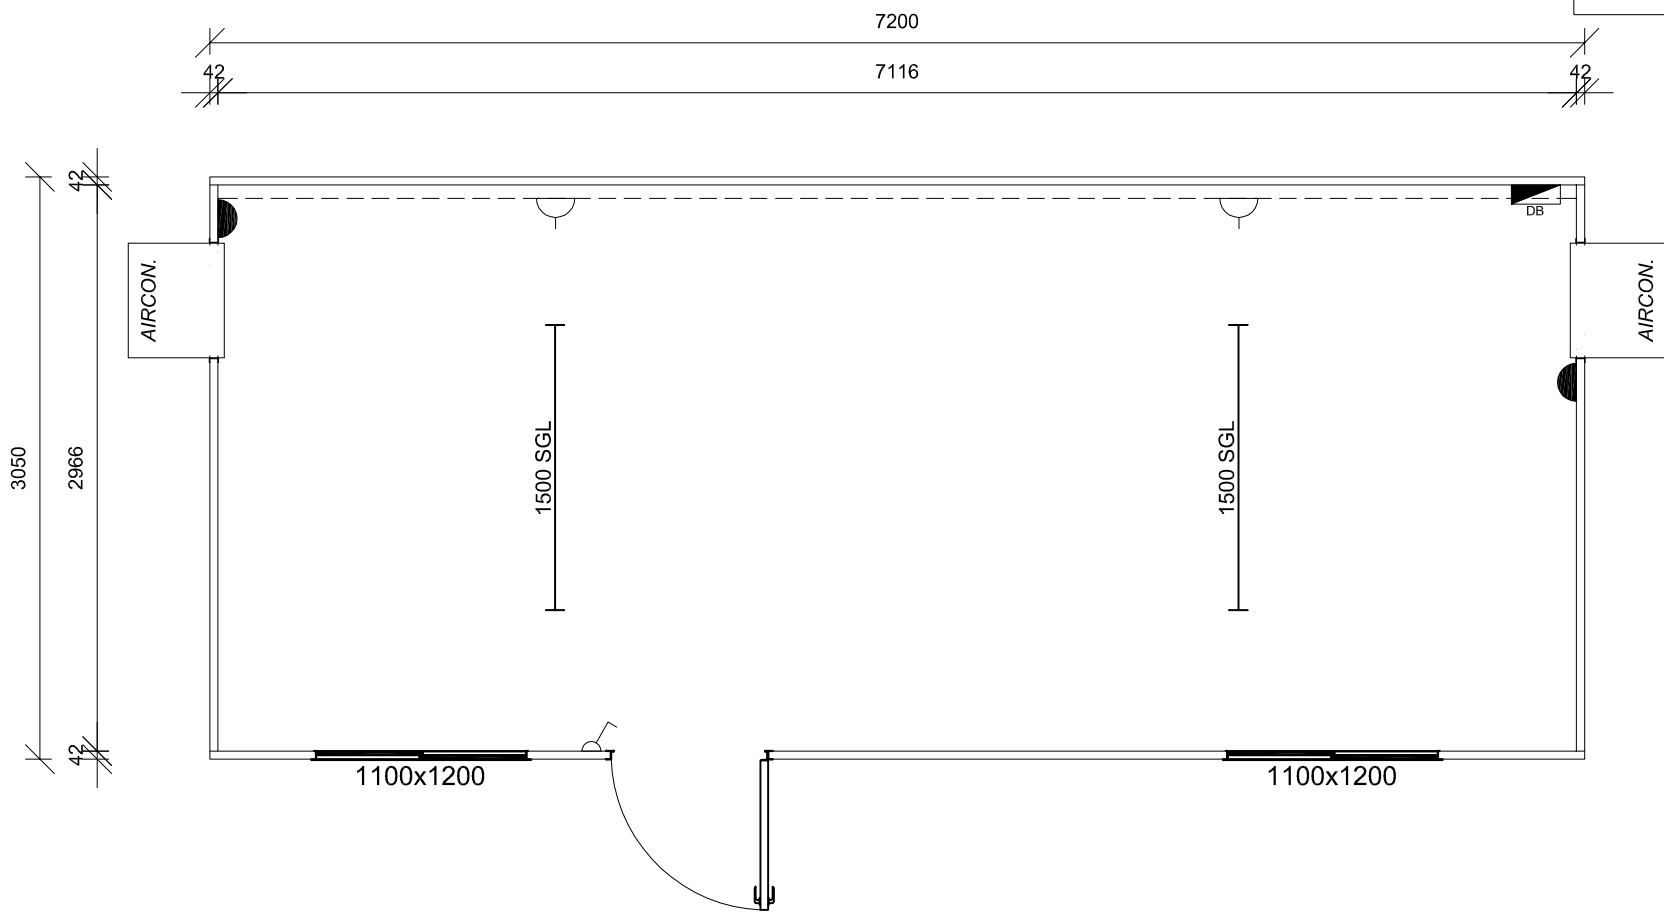

**CUSTOMER ACCEPTANCE**

SIGN : \_\_\_\_\_  
 DATE : \_\_\_\_\_

WALL FINISHES	DOORS	WINDOWS	ELECTRICAL	ELECTRICAL	ABLUTION
EXT. - CHROMADEK	Y EXT. CHROMADEK	1 500x500	LIGHT SWITCH	1 SINGLE PLUG	2 TOILET
EXT. - LOG	EXT. MERANTI	600x900	SGL. FLUORESCENT	2 DOUBLE PLUG	WASH HAND BASIN
INT. - CHROMADEK	EXT. SLIDING DOOR	900x900	DBL. FLUORESCENT	COMPUTER PLUG	BATH
INT. - OAK PLY	Y EXT. ALUMINIUM	900x1200	BOWL LIGHT	DATA/TEL PLUG	SHOWER
INT. - WALLPAPER	INT. CHROMADEK	1100x300	MM2D EXT. LIGHT	AIR CON. ISOLATOR	2 URINAL
<b>FLOORING</b>	INT. CATERPRINT	1100x900	CEILING FAN	GEYSER ISOLATOR	SINGLE BOWL SINK
INDUSTRIAL VINYL	Y INT. SLIDING DOOR	1100x1200	2 DOWNLIGHTERS	GEYSER LTR	DOUBLE BOWL SINK
DOMESTIC VINYL	BURGLAR GATE	1500x900	ZE1480 INT. LIGHT		
CARPET		1500x1200	1/2/3 TIER P/SKIRTING	1	
TILES	STEPS REQUIRED	SLIDING / TOP HUNG	S 220v Y 380v 3φ		



**M PROJECTS**  
ACCOMMODATING YOUR NEEDS

17 THE AVENUE EAST  
 PROSPECTON  
 DURBAN  
 TEL: 031 9029755  
 FAX: 031 9022903

---

CUSTOMER: \_\_\_\_\_

DRAWING NO: M720301 REV: \_\_\_\_\_

DRAWN: \_\_\_\_\_ DATE: \_\_\_\_\_

SCALE: \_\_\_\_\_ SALES PERSON: \_\_\_\_\_

THIS DESIGN & DRAWING IS THE SOLE PROPERTY OF M PROJECTS cc. AND MAY NOT BE COPIED IN PART OR WHOLE. COPYRIGHT RESERVED.