


NOTES:


• LOOSE FURNITURE IS FOR ILLUSTRATION PURPOSES ONLY

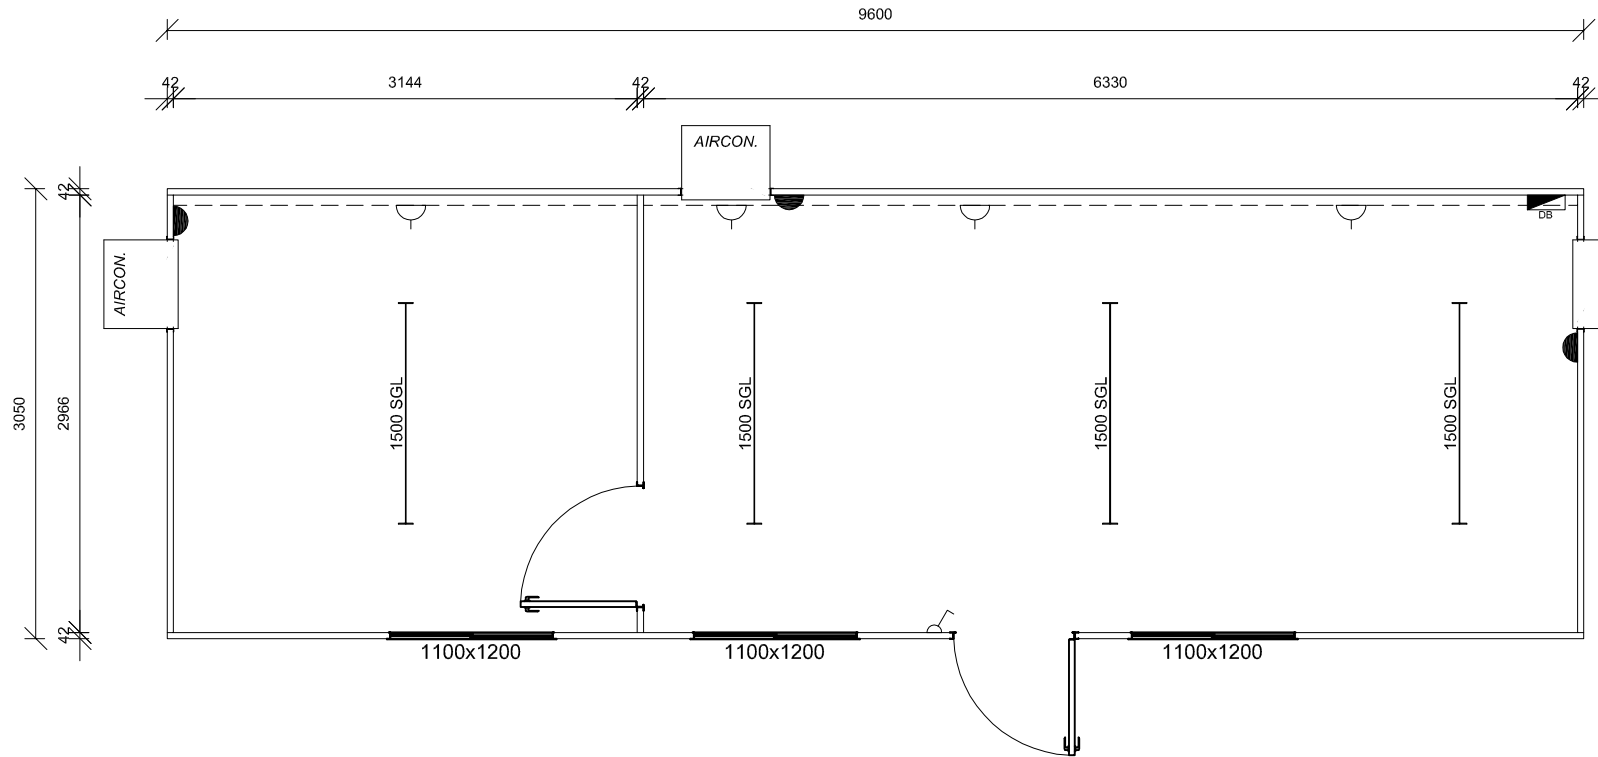

CUSTOMER ACCEPTANCE

SIGN :
DATE :

WALL FINISHES	DOORS	WINDOWS	ELECTRICAL	ELECTRICAL	ABLUTION
EXT. - CHROMADEK	EXT. CHROMADEK	500x500	LIGHT SWITCH	SINGLE PLUG	TOILET
EXT. - LOG	EXT. MERANTI	600x900	SGL. FLUORESCENT	DOUBLE PLUG	WASH HAND BASIN
INT. - CHROMADEK	EXT. SLIDING DOOR	900x900	DBL. FLUORESCENT	COMPUTER PLUG	BATH
INT. - OAK PLY	EXT. ALUMINIUM	900x1200	BOWL LIGHT	DATA/TEL PLUG	SHOWER
INT. - WALLPAPER	INT. CHROMADEK	1100x300	MM2D EXT. LIGHT	AIR CON. ISOLATOR	URINAL
FLOORING	INT. CATERPRINT	1100x900	CEILING FAN	GEYSER ISOLATOR	SINGLE BOWL SINK
INDUSTRIAL VINYL	INT. SLIDING DOOR	1100x1200	DOWNLIGHTERS	GEYSER LTR	DOUBLE BOWL SINK
DOMESTIC VINYL	BURGLAR GATE	1500x900	ZE1480 INT. LIGHT		
CARPET		1500x1200	1/2/3 TIER P/SKIRTING		
TILES	STEPS REQUIRED	SLIDING / TOP HUNG	220v Y 380v 3φ		



M PROJECTS
ACCOMMODATING YOUR NEEDS

17 THE AVENUE EAST
PROSPECTON
DURBAN
TEL: 031 9029755
FAX: 031 9022903

CUSTOMER: _____

DRAWING NO: M960302 (1.3 - 2.3) REV: _____

DRAWN: _____ DATE: _____

SCALE: _____ SALES PERSON: _____

THIS DESIGN & DRAWING IS THE SOLE PROPERTY OF M PROJECTS cc. AND MAY NOT BE COPIED IN PART OR WHOLE. COPYRIGHT RESERVED.